


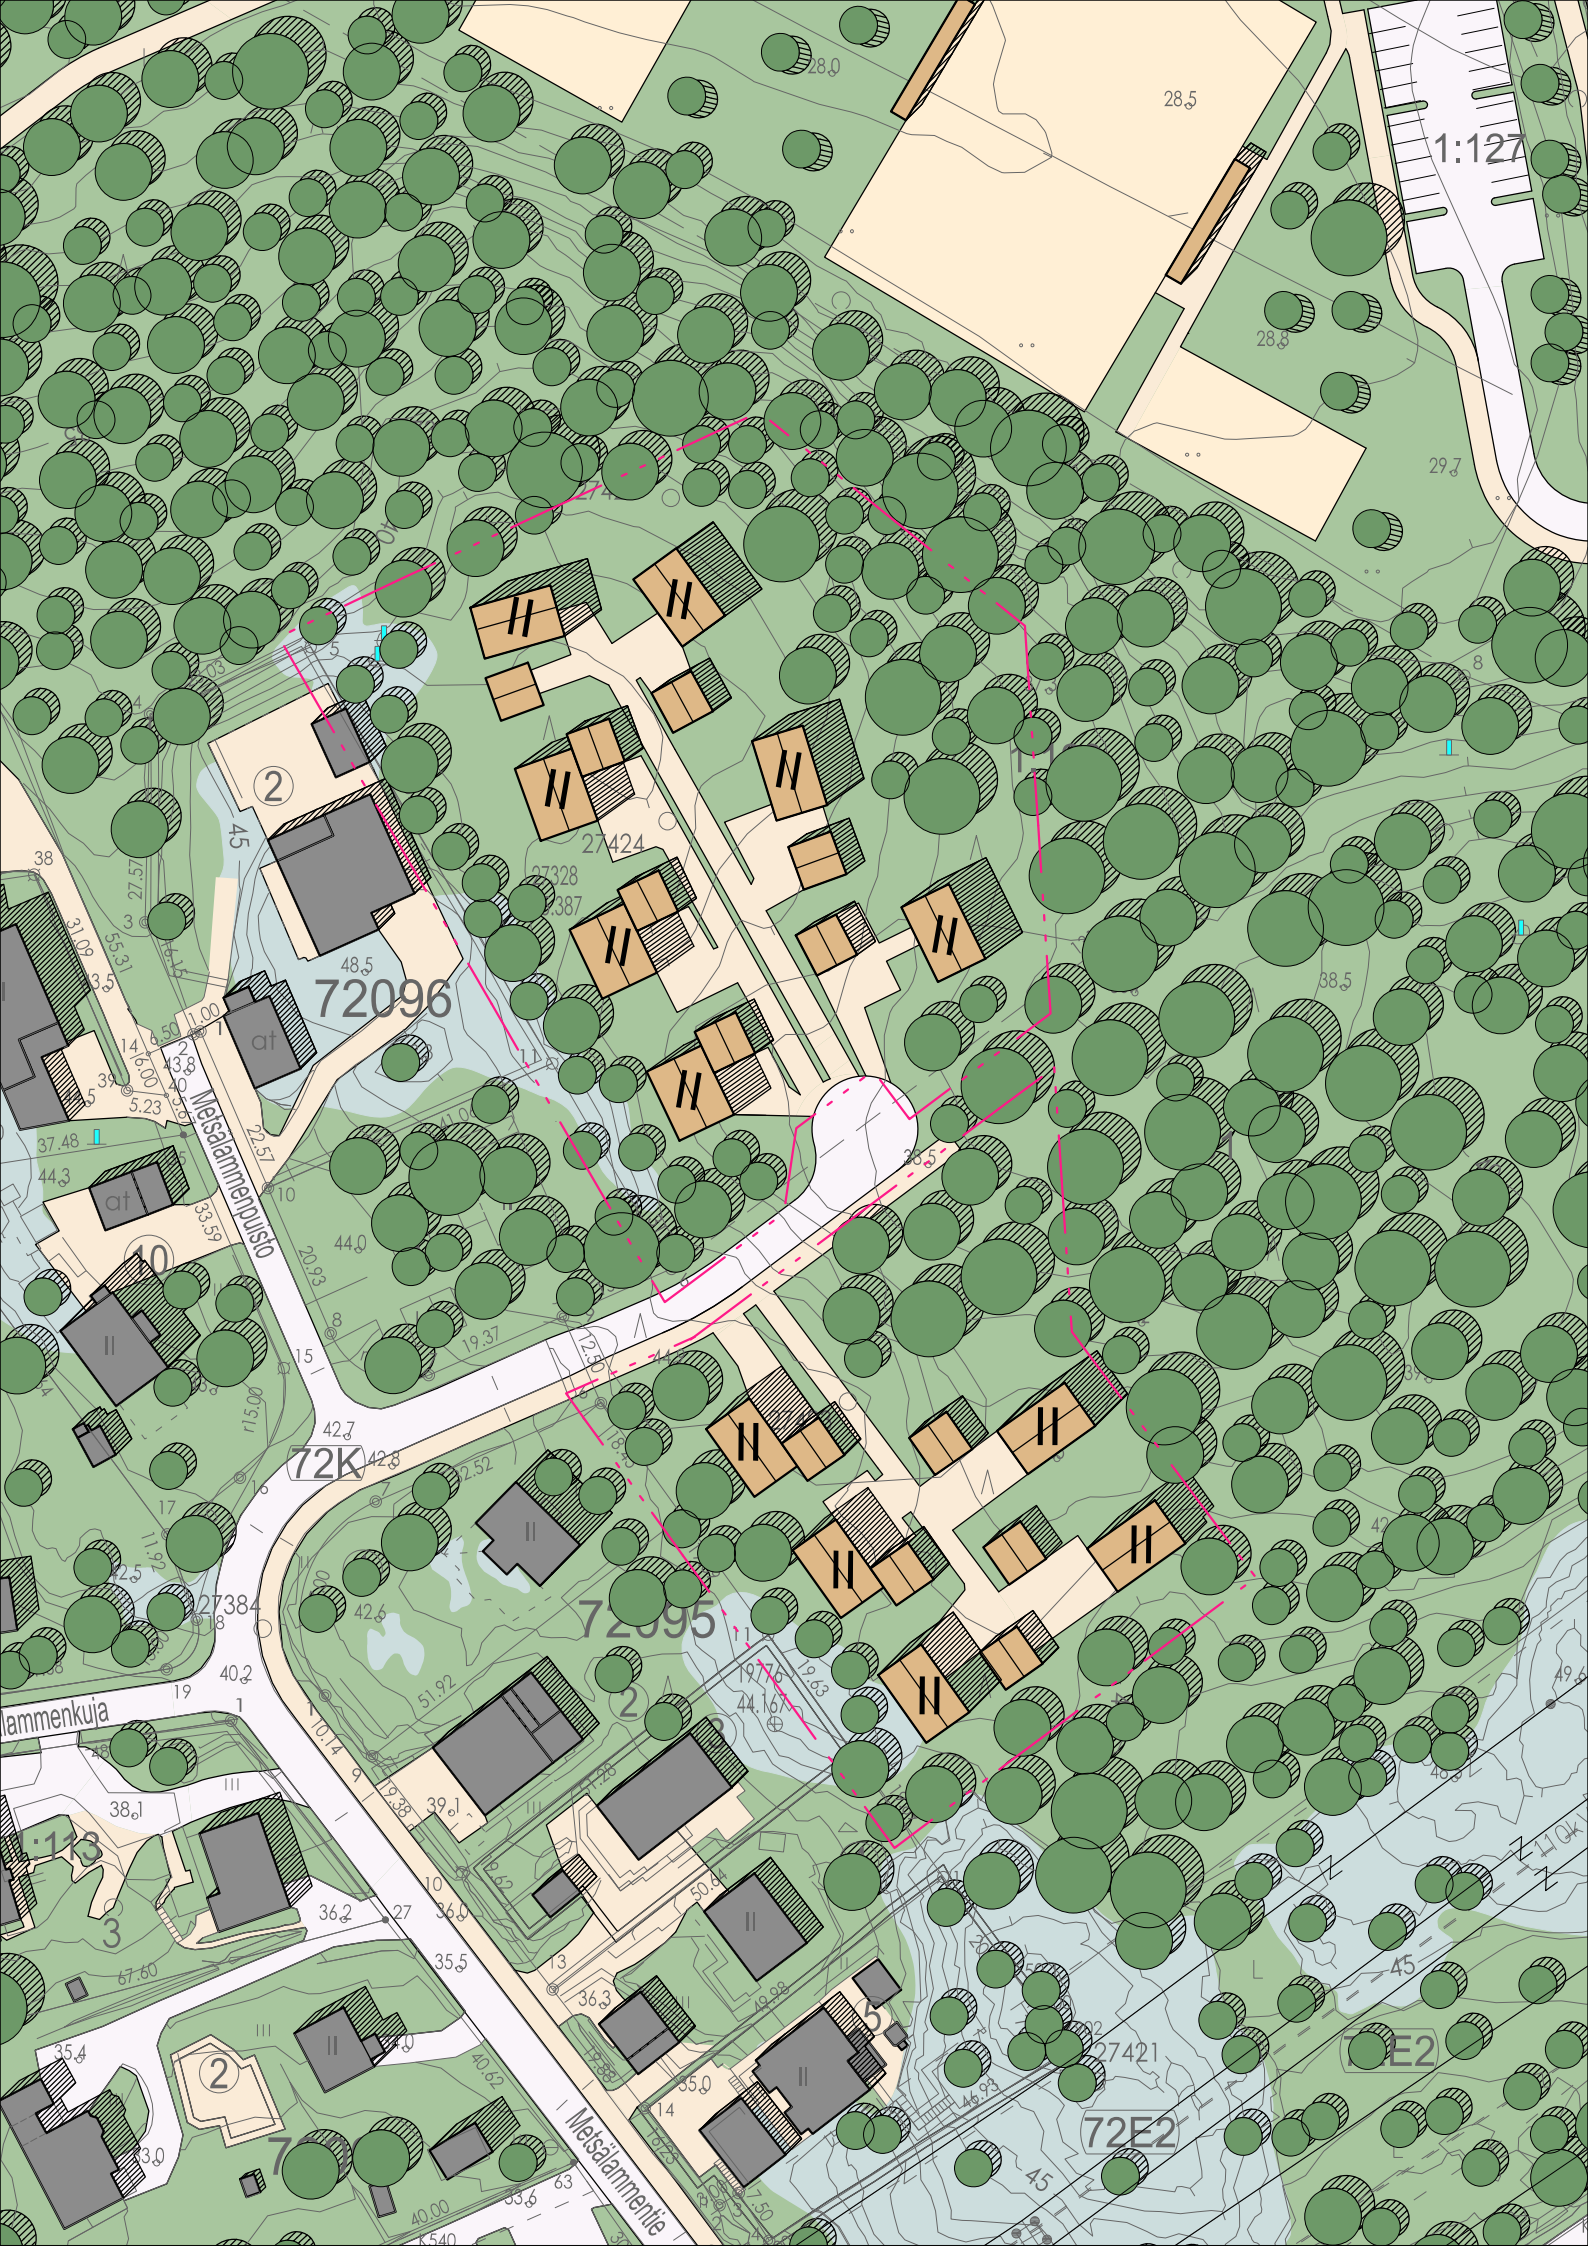

1:127

2

72096

72K

72095

72E2

lammenkuja

Metsälammentie