


Technical drawing of a road cross-section. The top part shows a plan view with a total width of 7.00. It is divided into three sections: 'Reuna-alue' (1.00), 'Ajoinen' (4.50), and 'Reuna-alue' (1.50). Below this, the 'Ajoinen' section is further divided into two 'Ajokaista' (2.25 each). The bottom part shows a profile view with elevations: +0.01 on the left, -0.07 in the center, and +0.07 on the right. A slope of 1:2 is indicated on the right side. The vertical axis is labeled 'Katualueen raja' (road area boundary) and the horizontal axis is labeled 'Mittalinja' (centerline).



valaisinpylväs

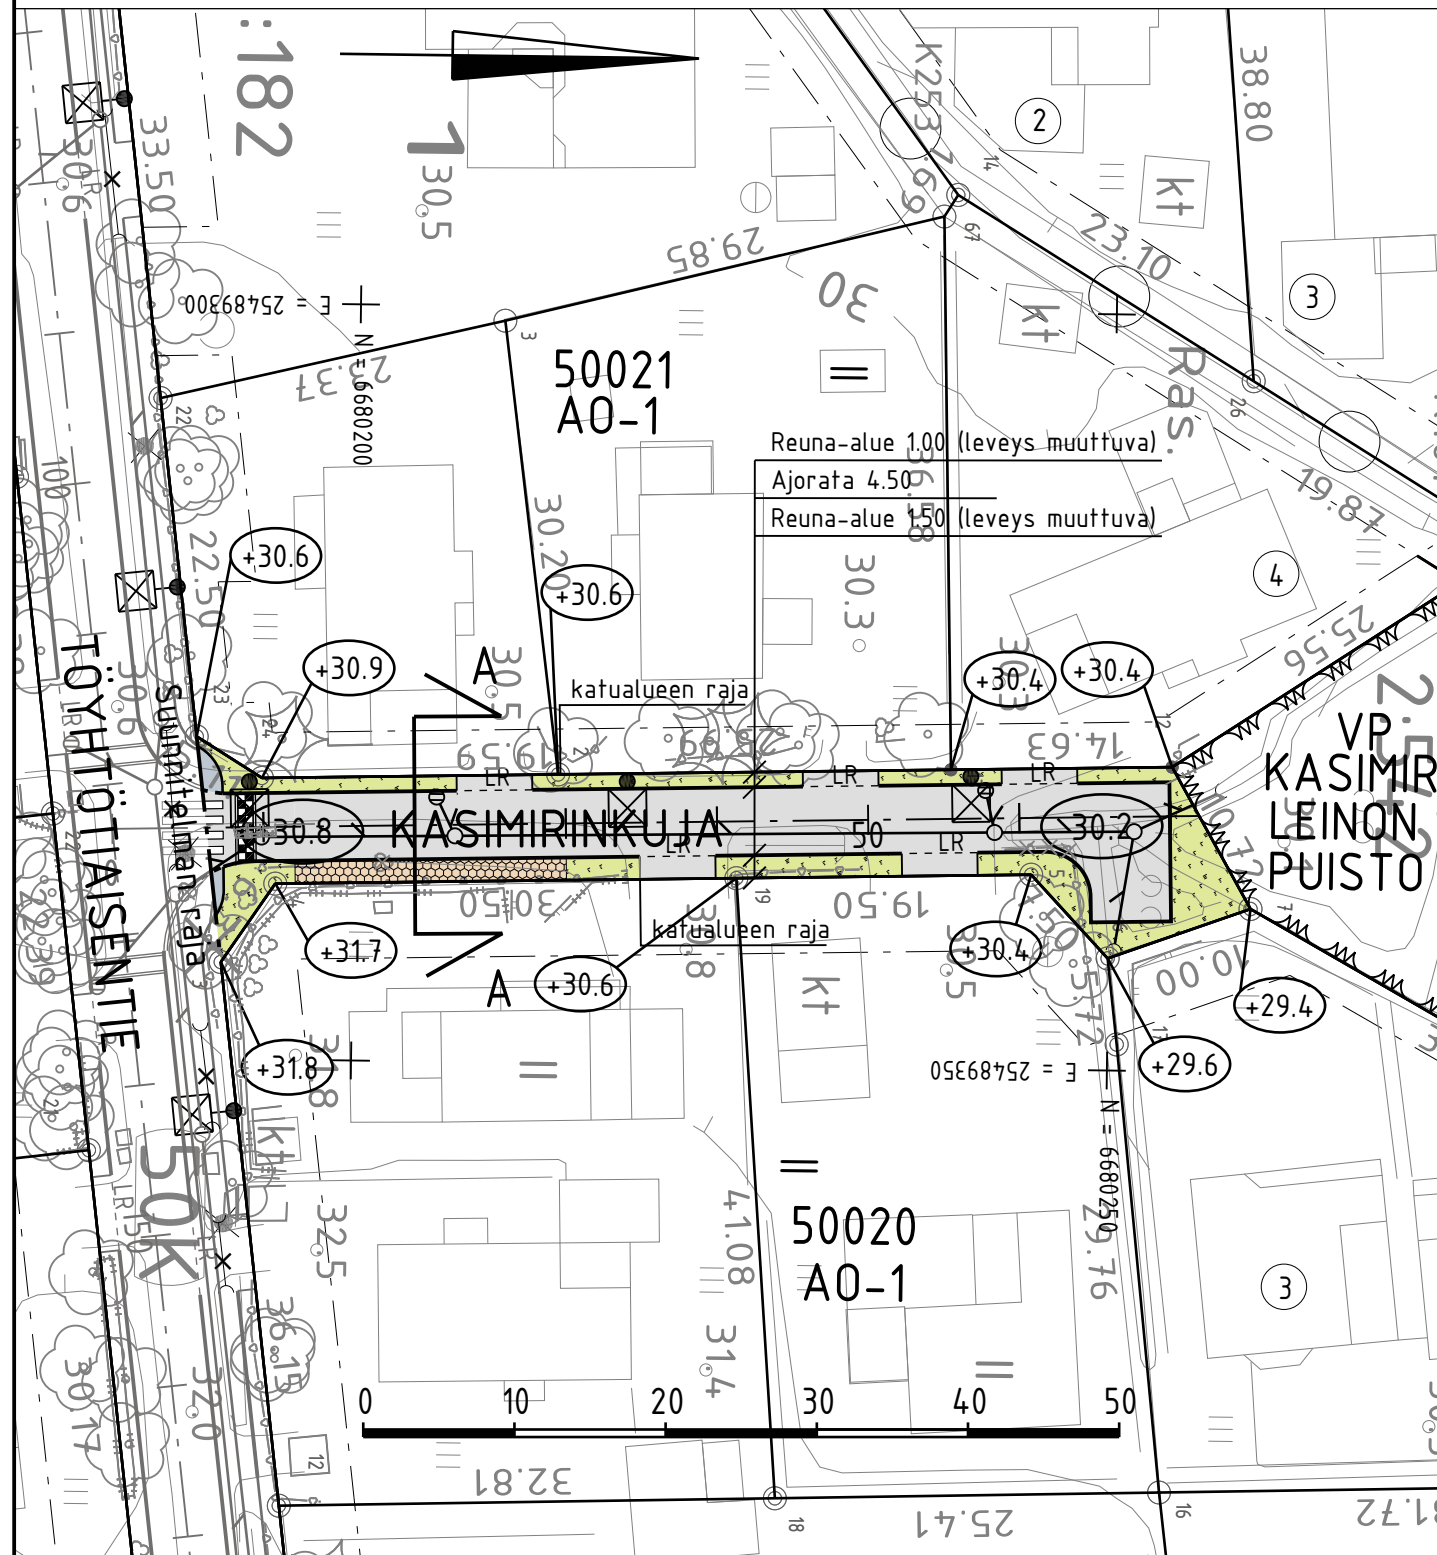

C	M	S	T/H
B	M	S	T/H
A	M	S	T/H

	ESPOON KAUPUNKI KAUPUNKITEKNIKAN KESKUS	ESBO STAD STADSTEKNIKCENTRALEN	PIIR.T.
ALUE	KAAVA LINTUKORPI IIA	KAUP.OSA 50 LINTUVAARA	SUUNN.
NIMI	KASIMIRINKUJA		TARK. 18.11.2025 Päivi Vääntinen
AIHE	KATU		HYV. 19.11.2025 Heli Rautio
PIIR. LAJI	KATUSUUNNITELMA JA TYYPPIPOIKKILEIKKAUS		PPK
			TELA
			KLEHTI 16S
			HNRO
			LIITTYY
			PKAAVA 1:500, 1:100
			KOORD.JÄRJ. ETRS-GK25
			KORKEUS.JÄRJ. N2000
			NR0
			6974/031

	HSY:n vesihuolto PL 100 00066 HSY p.(09) 15611	NRO	REV.HYV.		
			REV.TARK.		
			HYV.		
			TARK.		

GT	GEOTEKNIikka- YKSIKKÖ	KONS.	KONS.	SITOWISE	17.11.2025
SUUNN.			SUUNN.	Tuomas Suni	
TARK.			TARK.	Nina Teittinen	