


[illegible]

The diagram shows a road layout with the following segments and elevations:

- Ajorata 5.50**: Road segment with a car icon. Elevations: +0.11, -0.01, 0.03, +0.16.
- Pysäköinti 5.35**: Parking area with a tree icon. Elevations: +0.43, +0.31.
- Erotuskaista 3.00**: Separation strip with a tree icon. Elevations: +0.43, +0.31.
- Pysäköinti 5.35**: Parking area. Elevations: +0.15, 0.03.
- Ajorata 5.50**: Road segment with a car icon. Elevations: -0.01, 0.03.
- Pysäköinti 2.50**: Parking area. Elevations: +0.01, +0.17, +0.07.
- Erotuskaista 0.90**: Separation strip. Elevations: +0.28, 0.025.
- Jk+pp-tie 4.00**: Joint pedestrian and bicycle path with a person icon.
- Reuna-alue 0.75**: Edge area.

Other labels include **Mittalinja** (Measurement line) and **Katualueen raja** (Road area boundary).

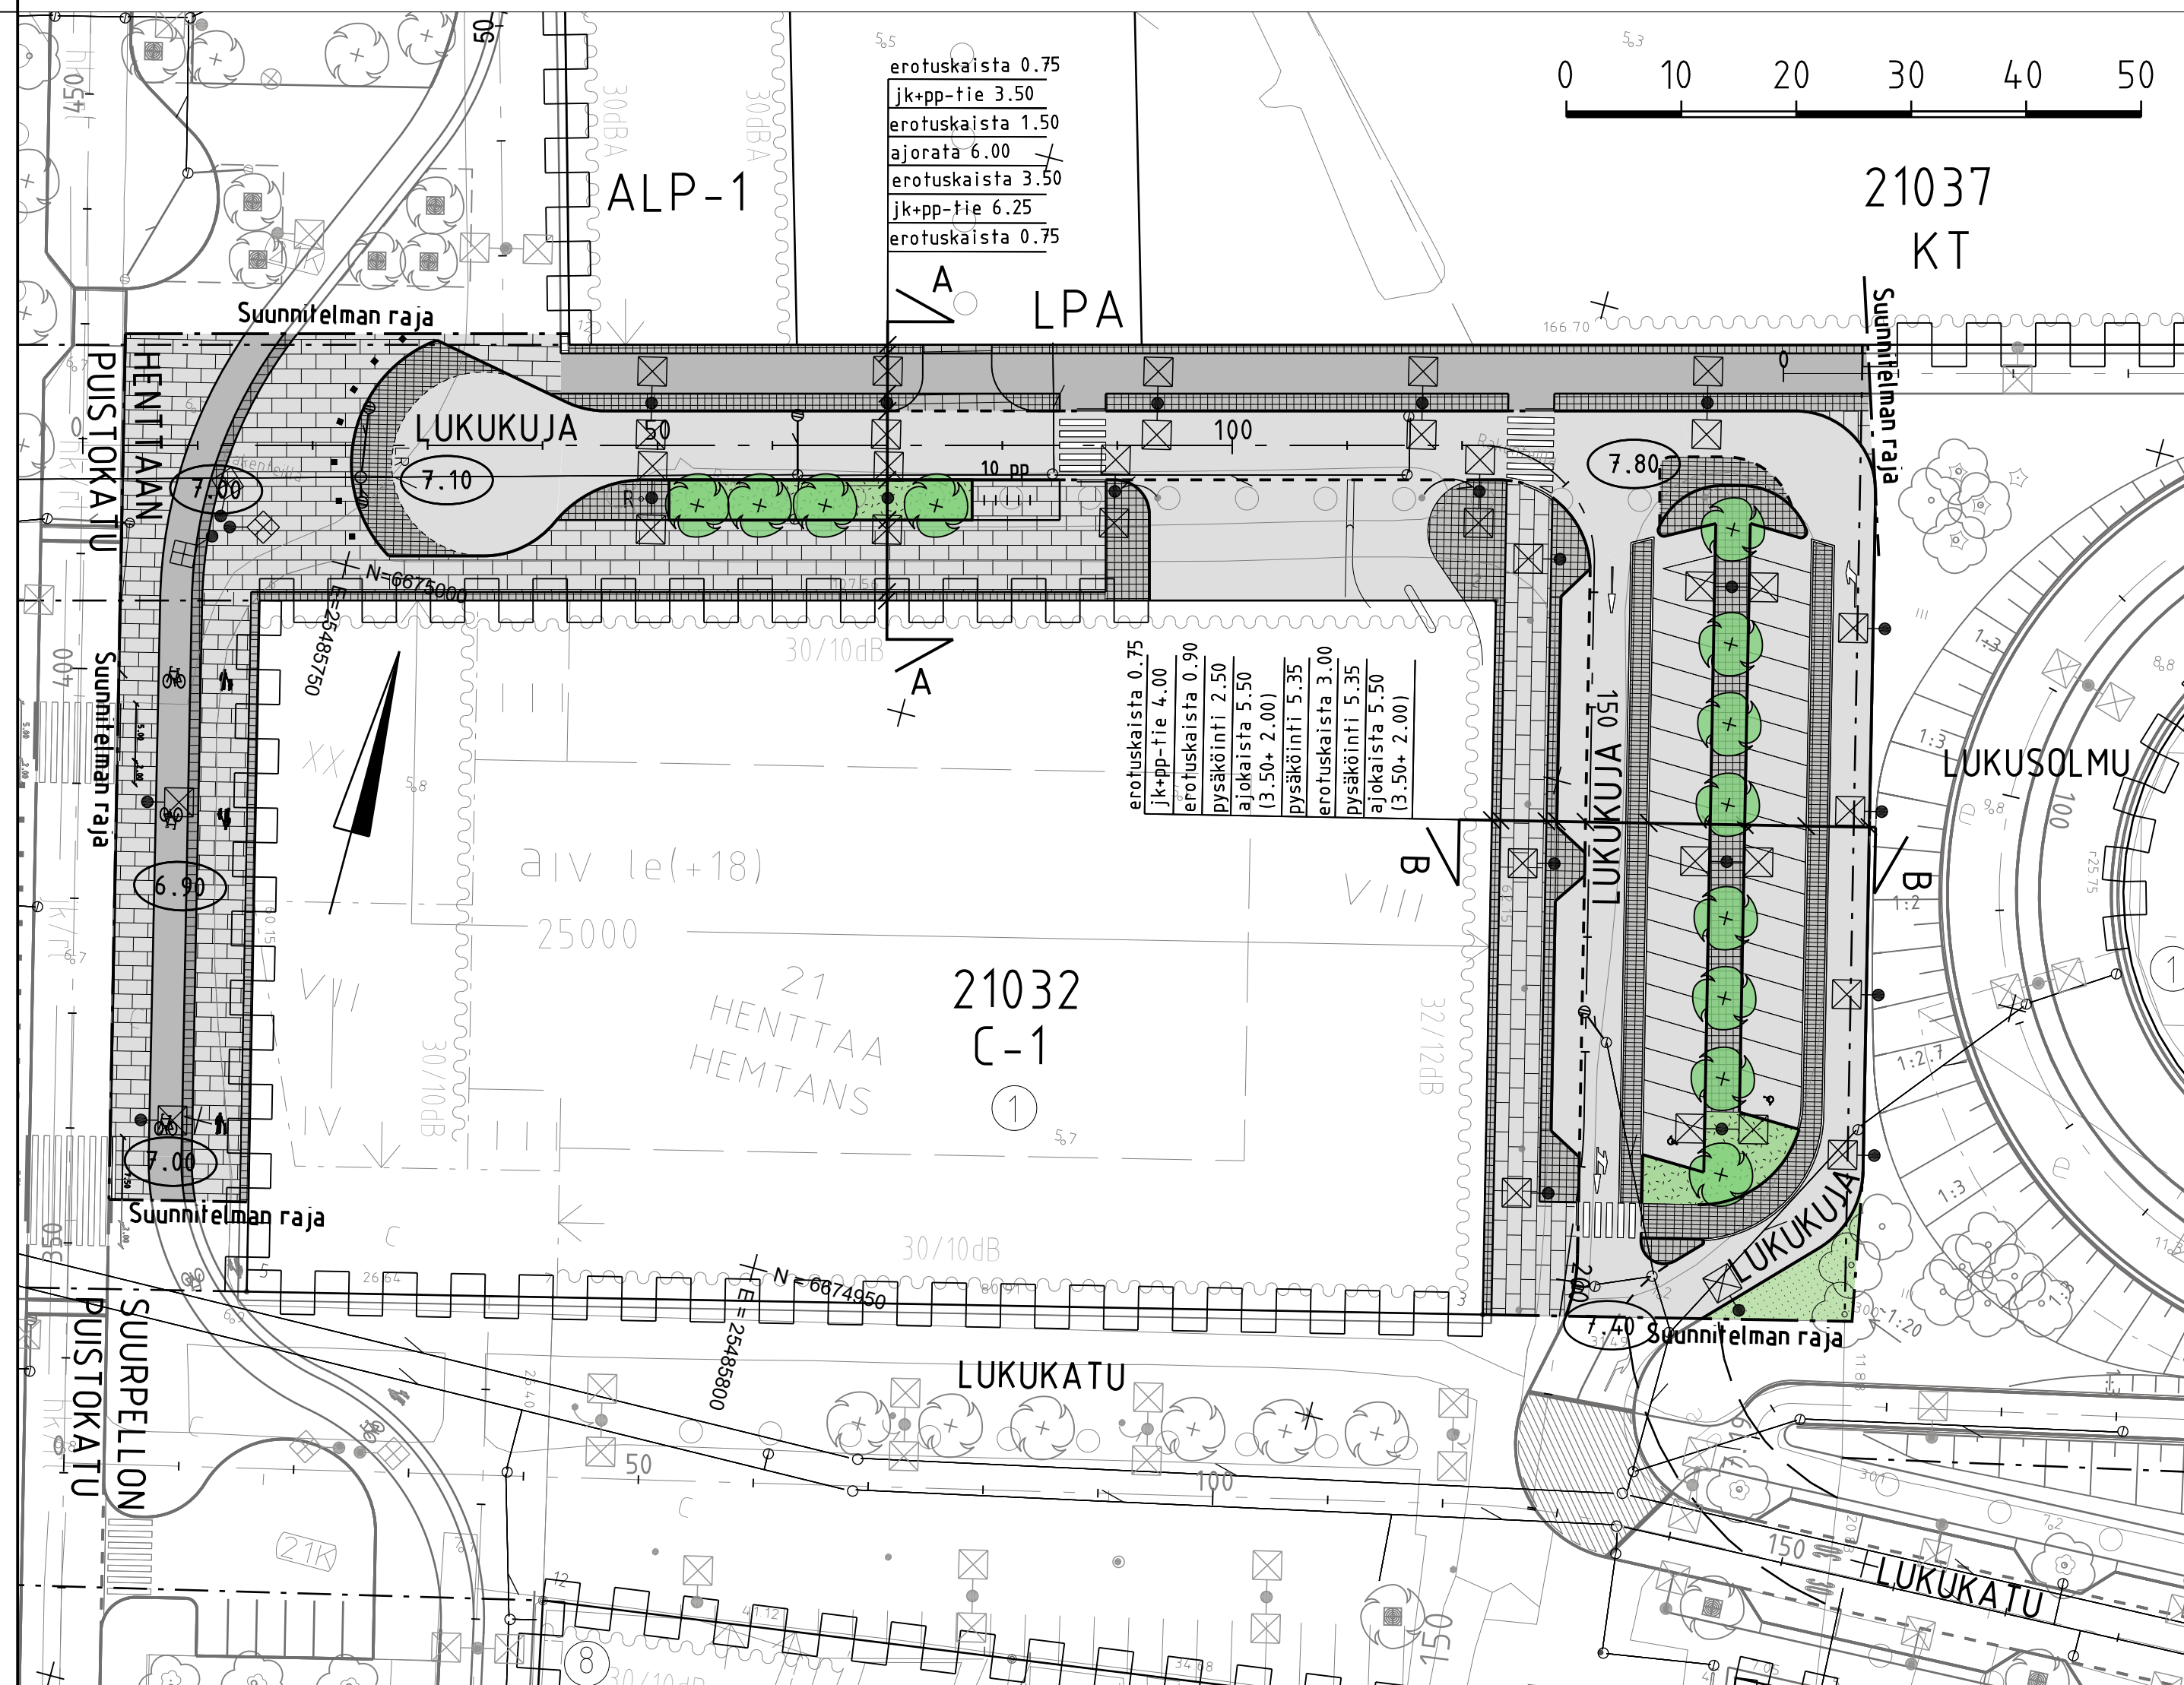

MERKINTÖJEN SELITYS

Page 10

[illegible]

.....

- R


111

11

18

7.80

—

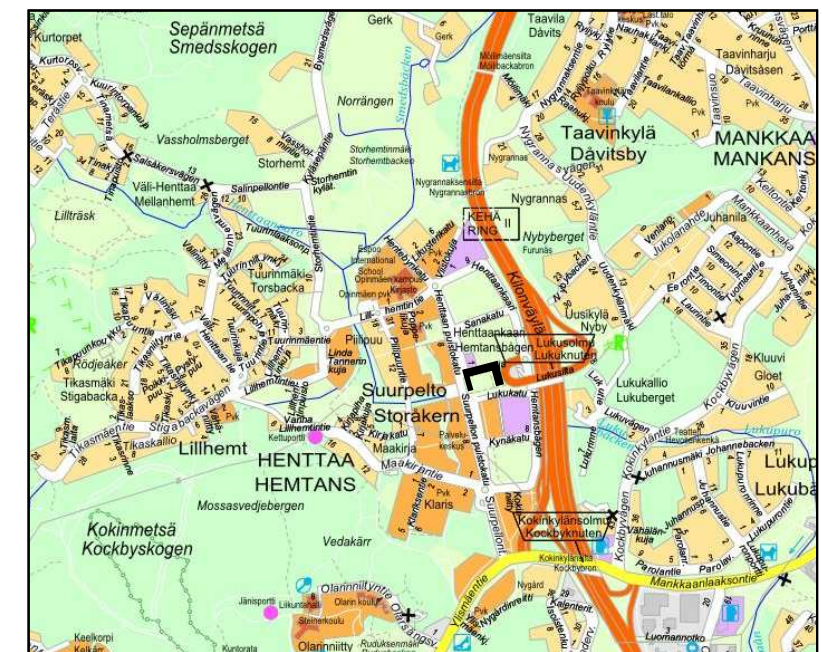

C	M	S	T/H
B	M	S	T/H
A	M	S	T/H

	ESPOON KAUPUNKI KAUPUNKITEKNIKAN KESKUS		ESBO STAD STADSTEKNIKKENTRALEN		PIIRIT
	ALUE	KAAYA SUURPELTO I SUURPELTO I MUUTOS	KAUPASA 21 HENTTA	SUUNN	
				TARK 29.4.2026 Peik Salonen	
				HYV 29.4.2026 Heli Rautio	
				PPK	
				TEL	
NIMI	LUKUKUJA JA HENTTAAN PUISTOKADUN OSA			KLENTI	NRO
				210, 220	
				LITTYV	
				KKAAYA 1:500, 1:100	KOORD. (ARJ) ETRS-GK25 KORKEUS (ARJ) N2000
					NRO
AIHE	KATU			8240/003	
PIIRI LAJI	KATUSUUNNITELMA				

	HSY:n vesihuolto PL 100 00066 HSY p (09) 15611	NRO	REV HYV		
			REV TARK		
			HYV		
			TARK		
			GT	GEOTEKNIIKKA- YKSIKKÖ	KONS
SUUNN			SUUNN	Markus Kolu, Pia Rönholm	
TARK			TARK	Sami Maritila	